





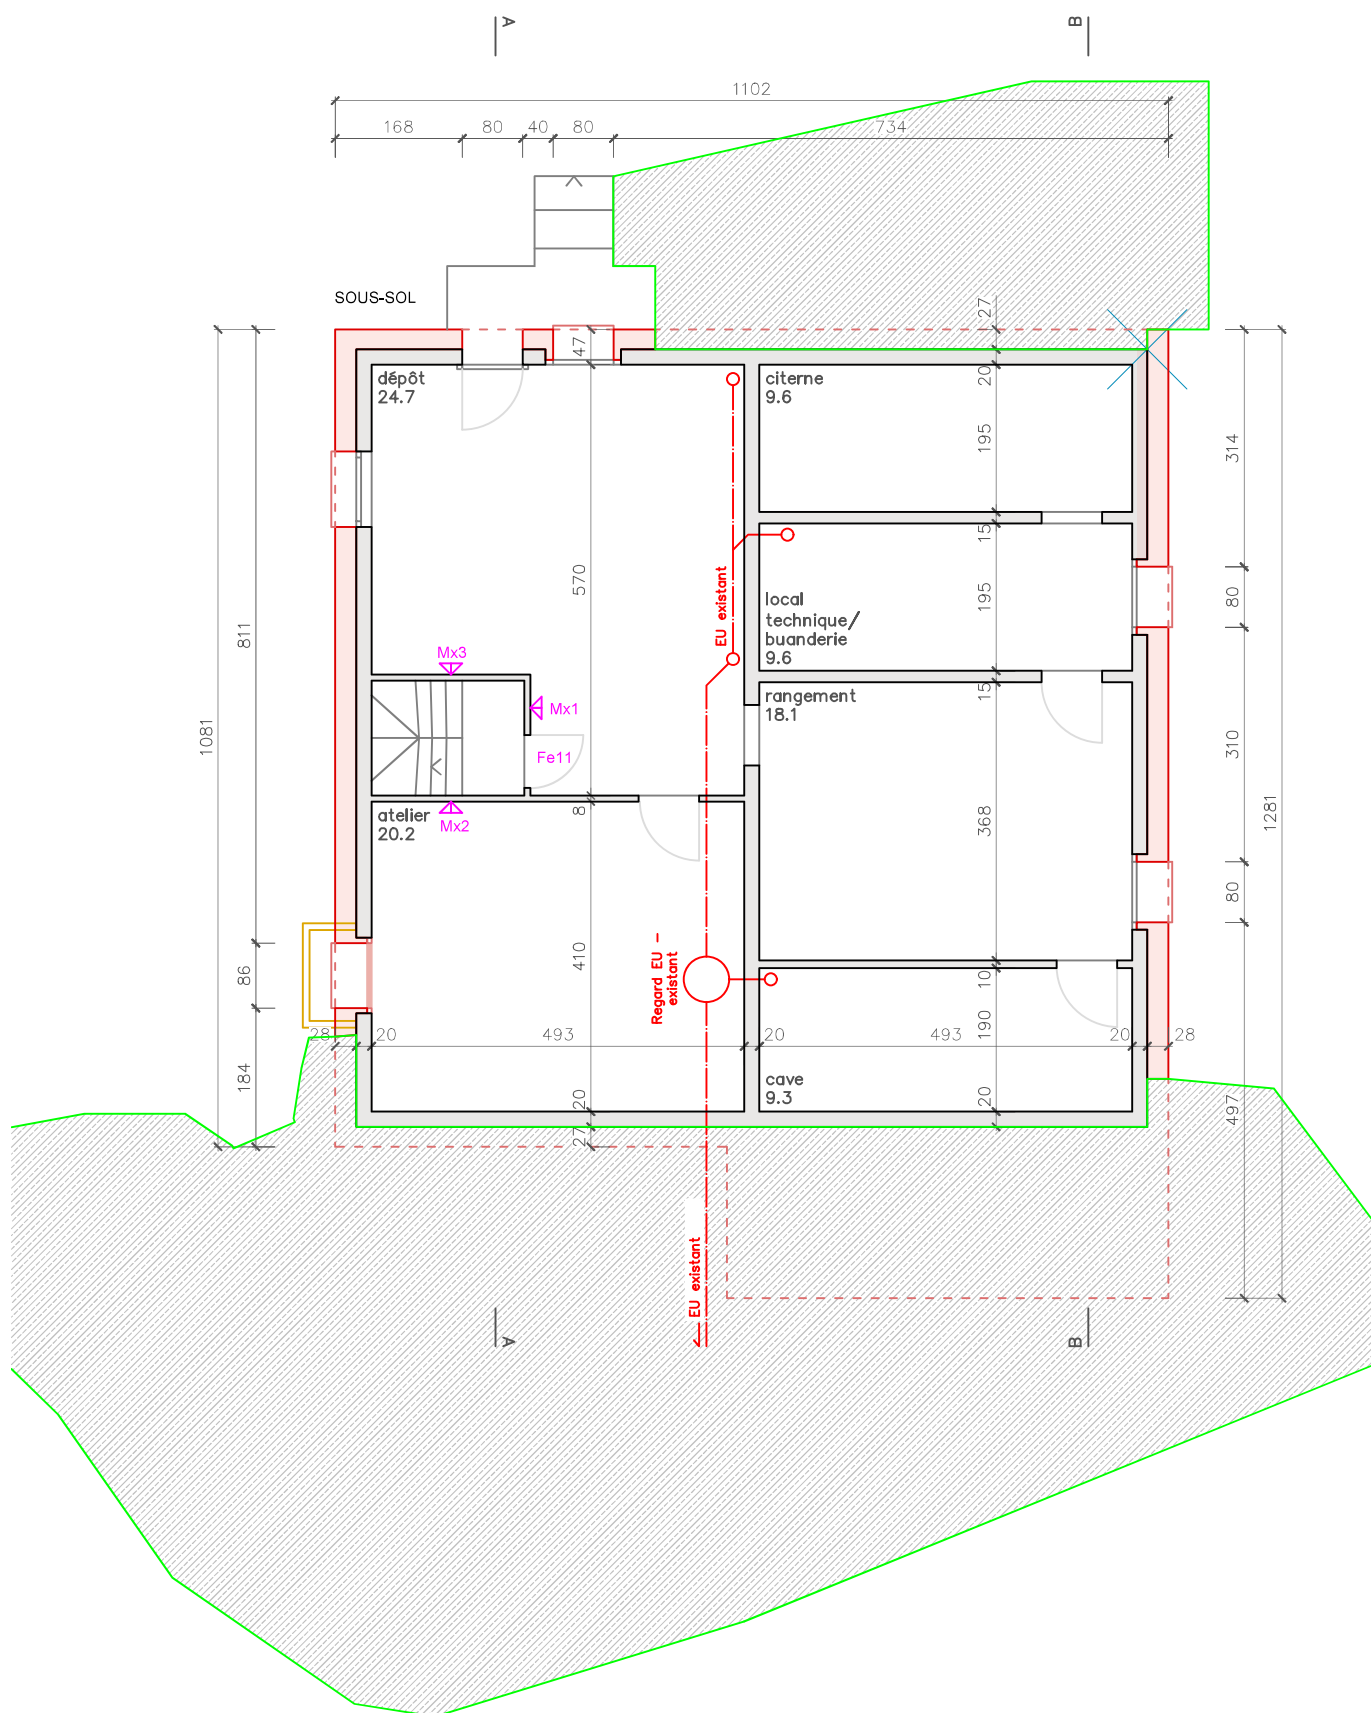


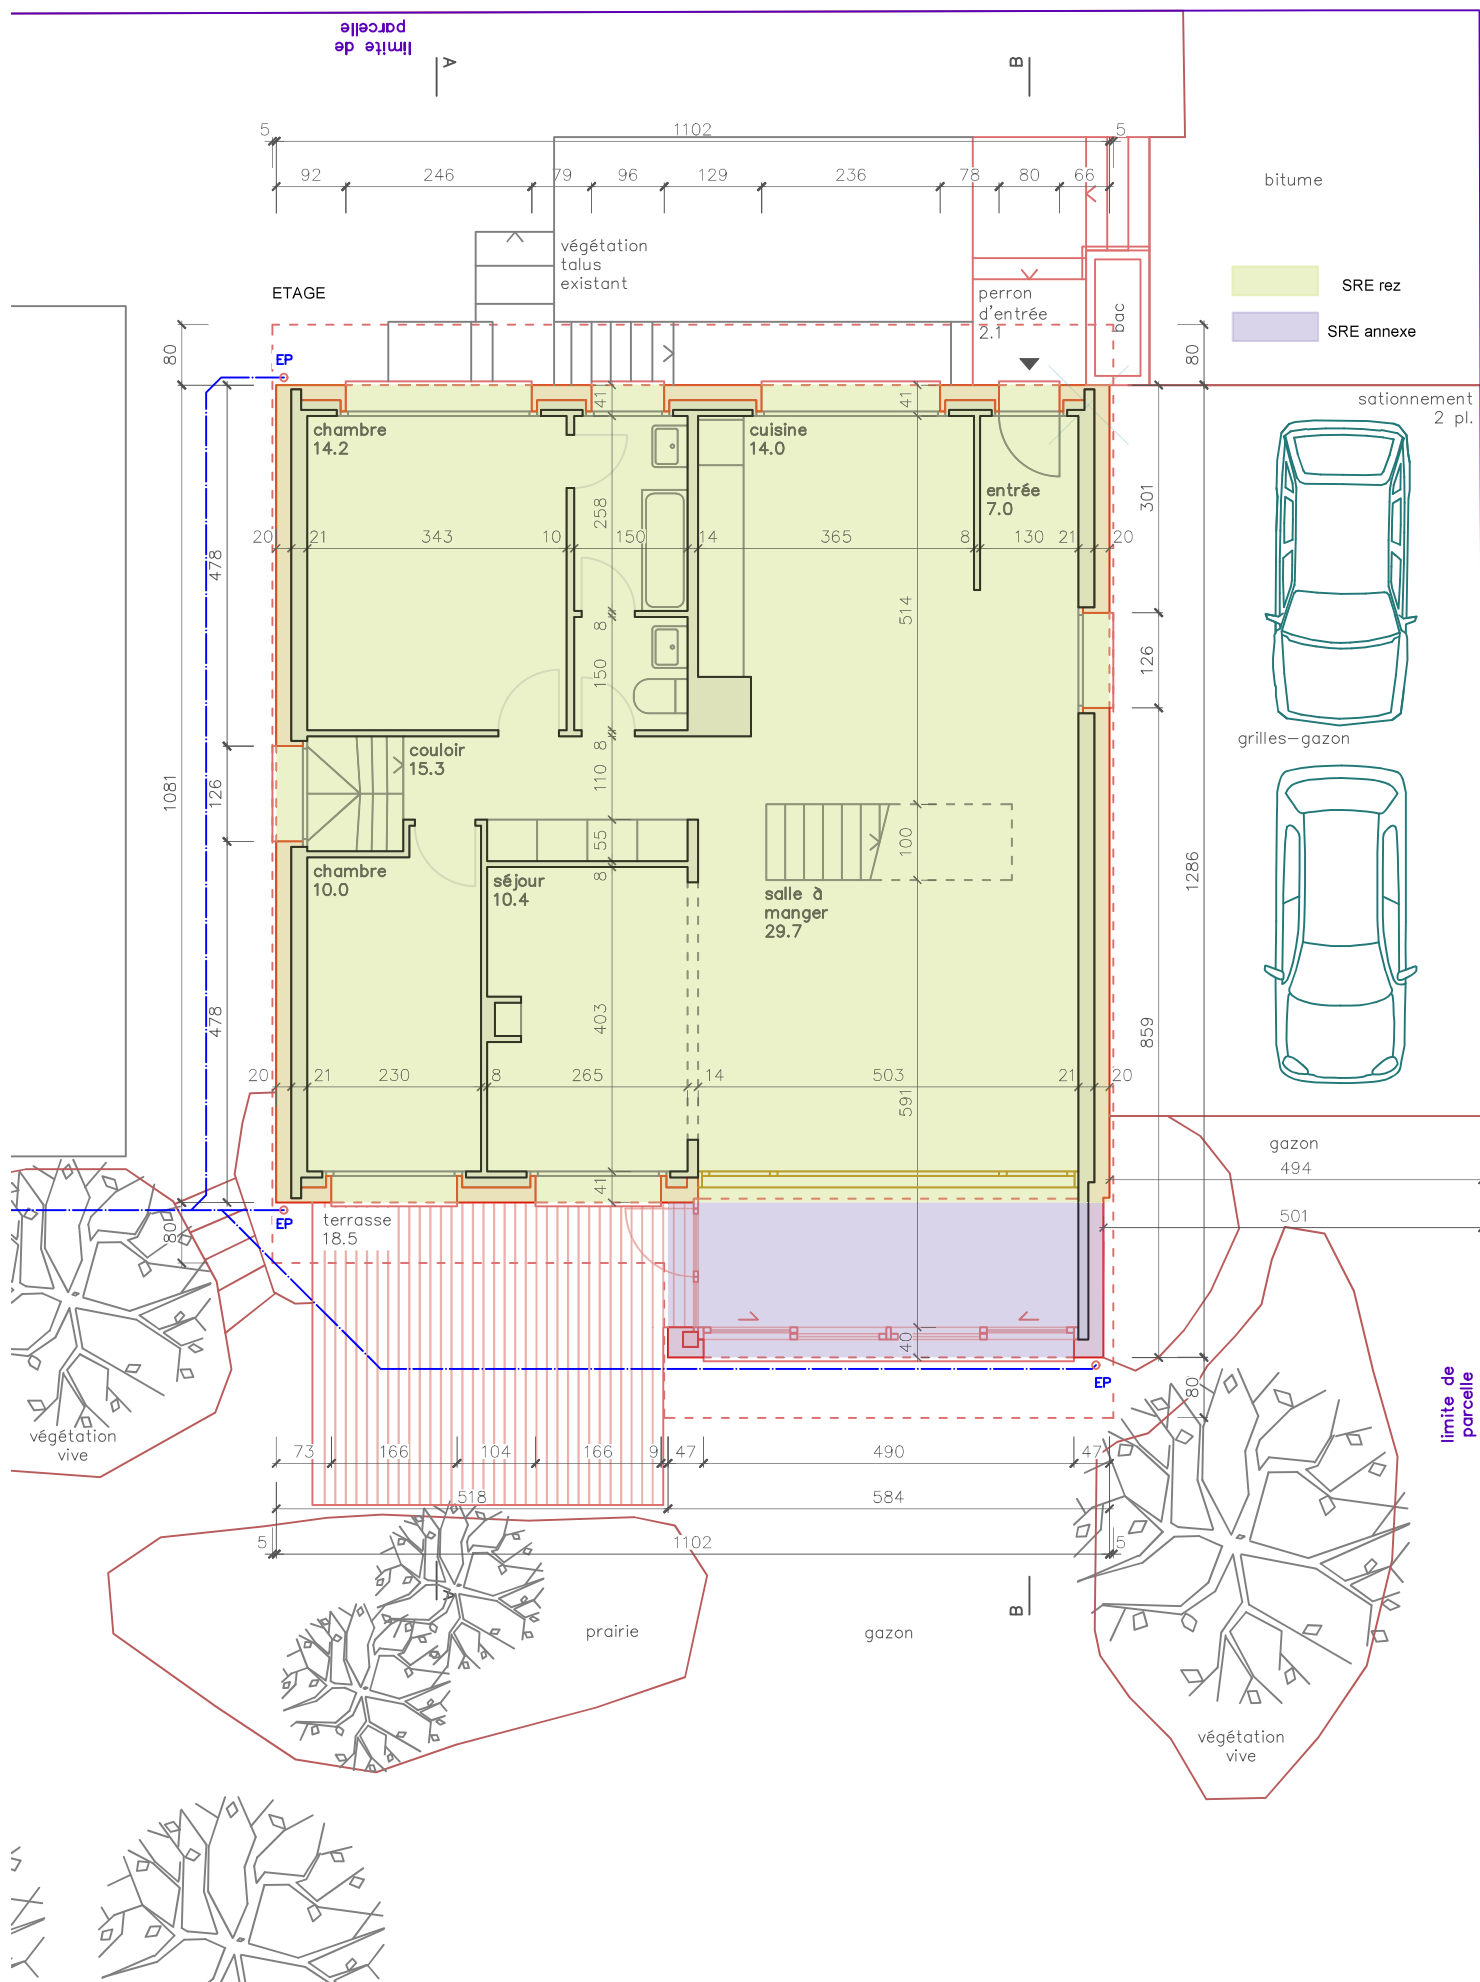

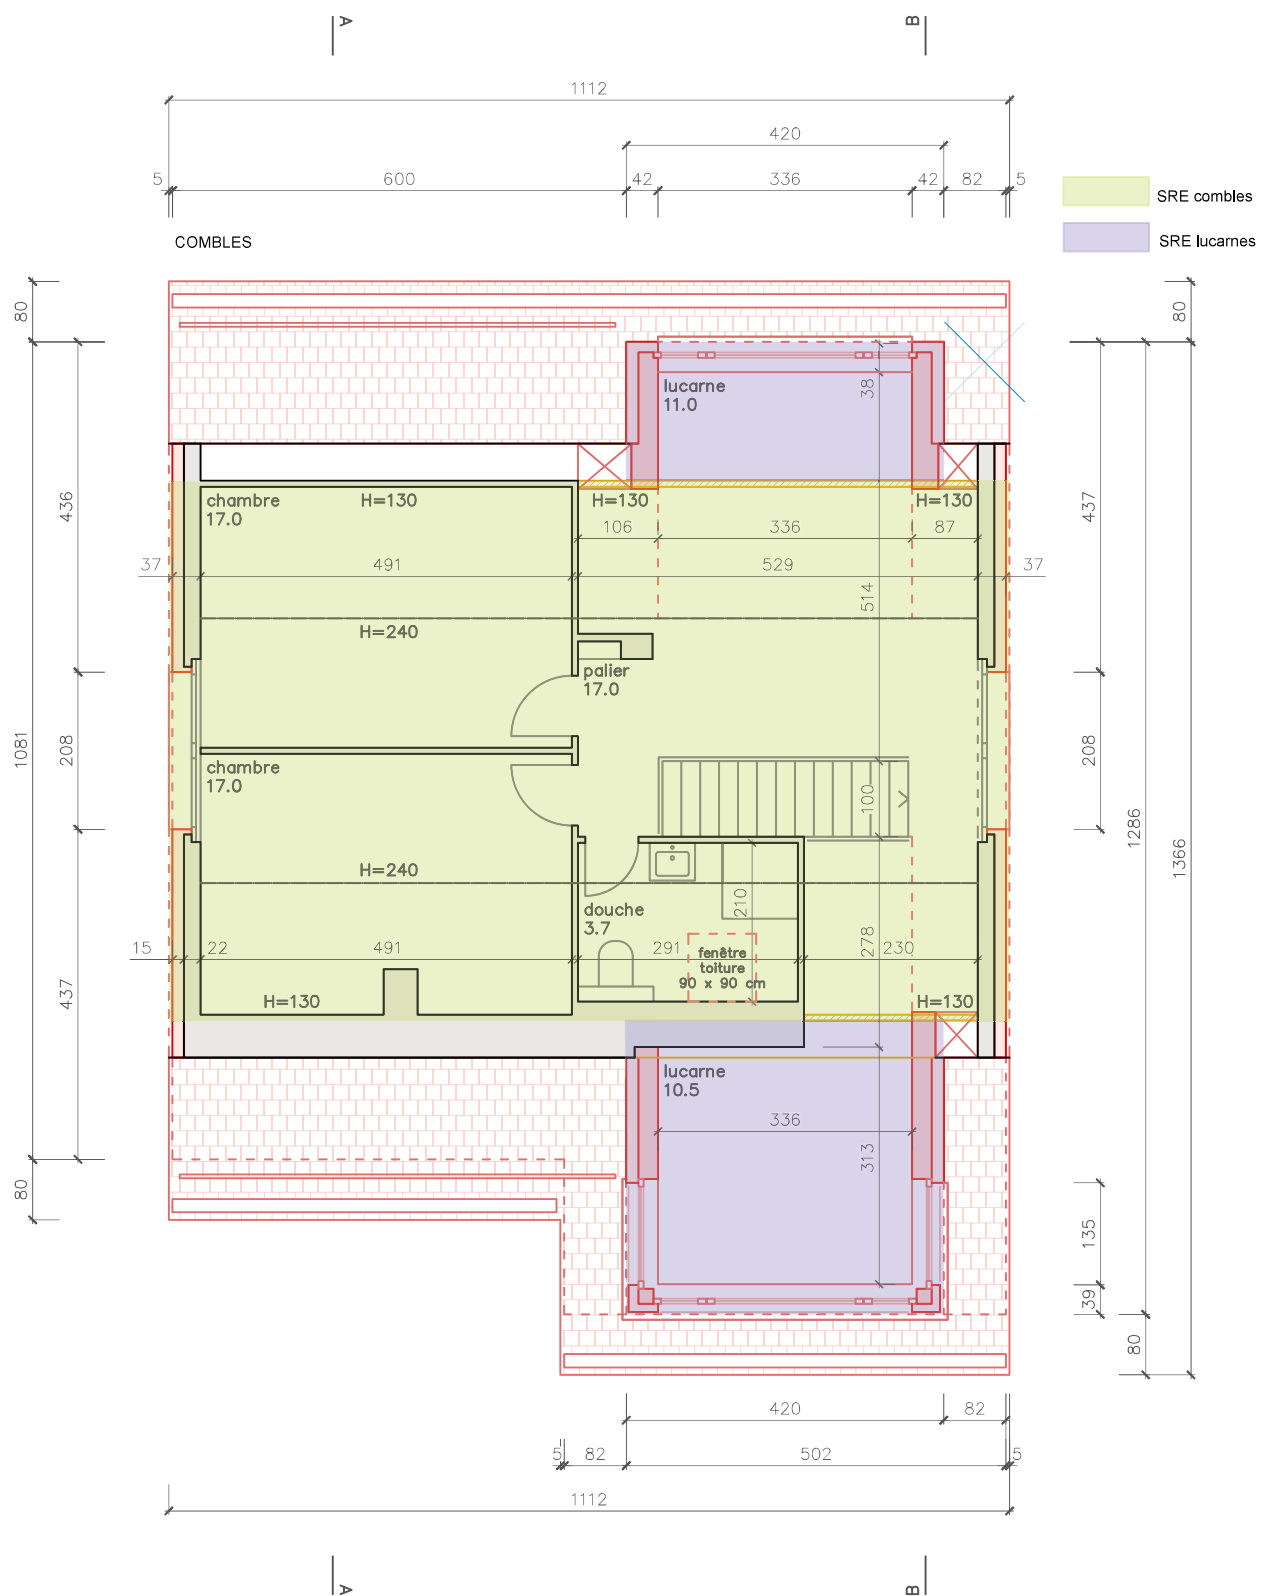

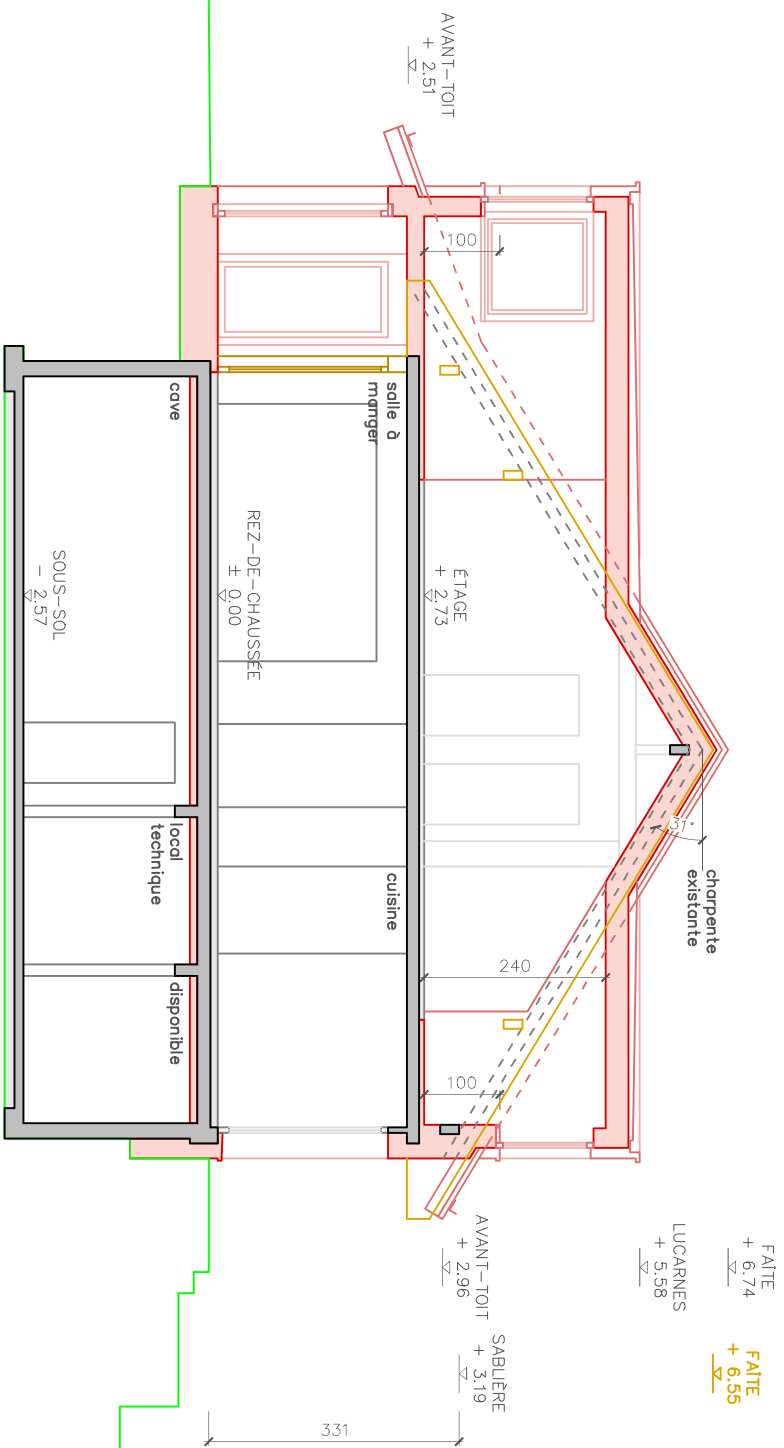

Façade Nord-Est

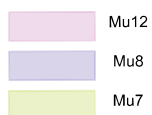

FAÎTE
+ 6.55
▽

LUCARNE
+ 5.48
▽

AVANT-TOIT
+ 2.80
▽


FAÎTE
+ 6.72
▽


FAÎTE
+ 3.12
▽


ÉTAGE
+ 2.73
▽

REZ-DE-CHAUSSÉE
± 0.00
▽

SOUS-SOL
- 2.57
▽

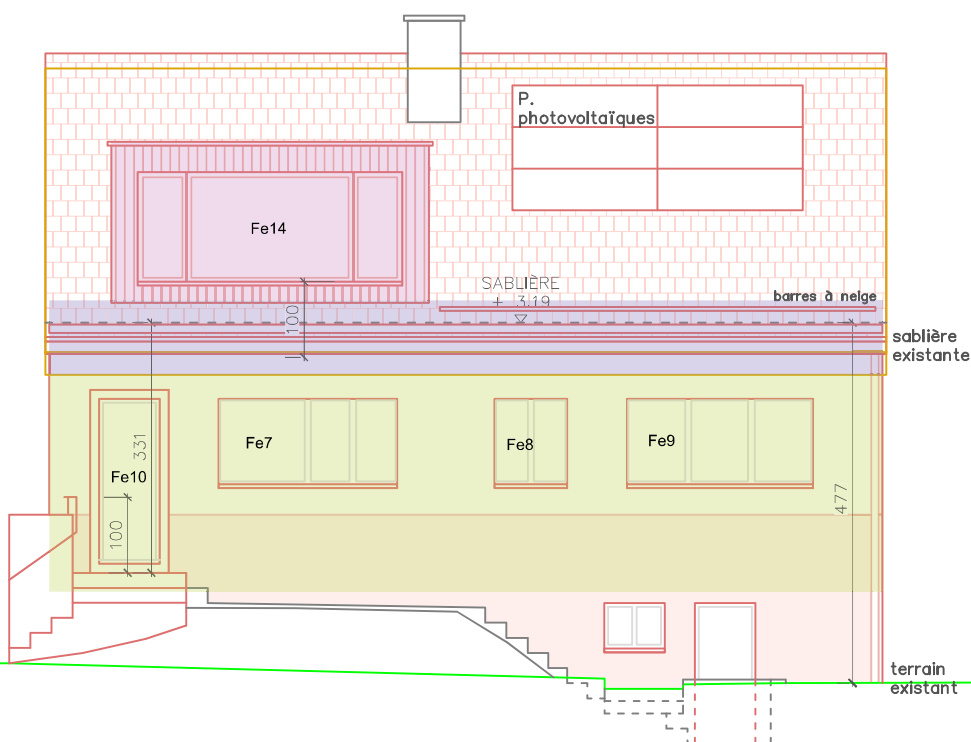

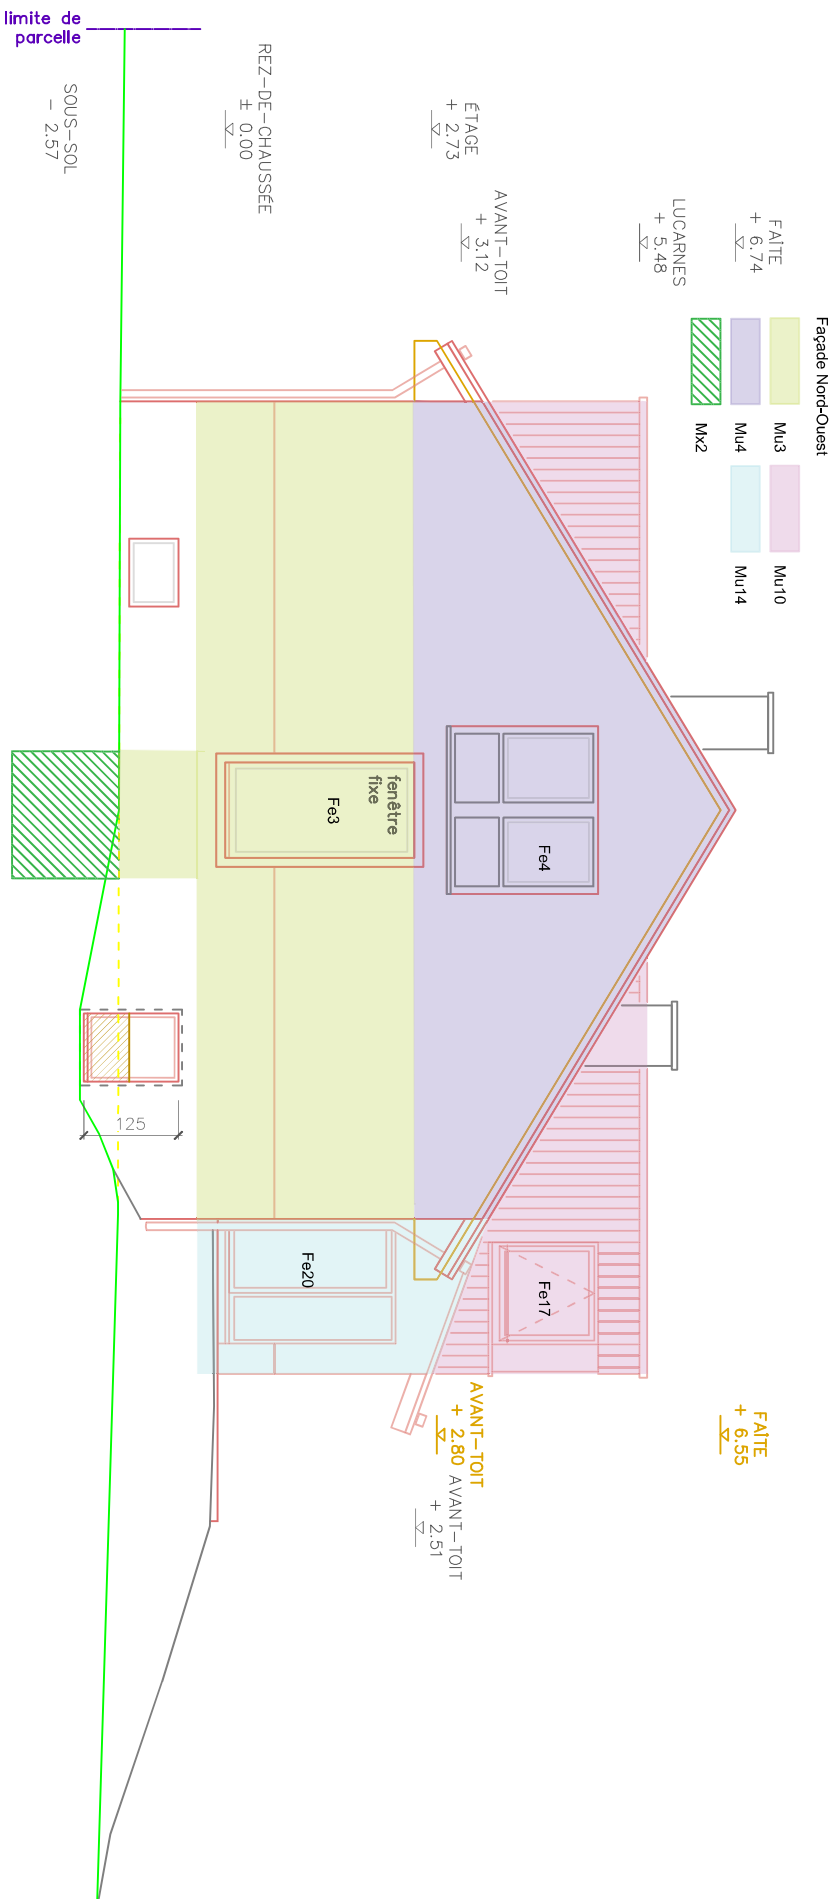

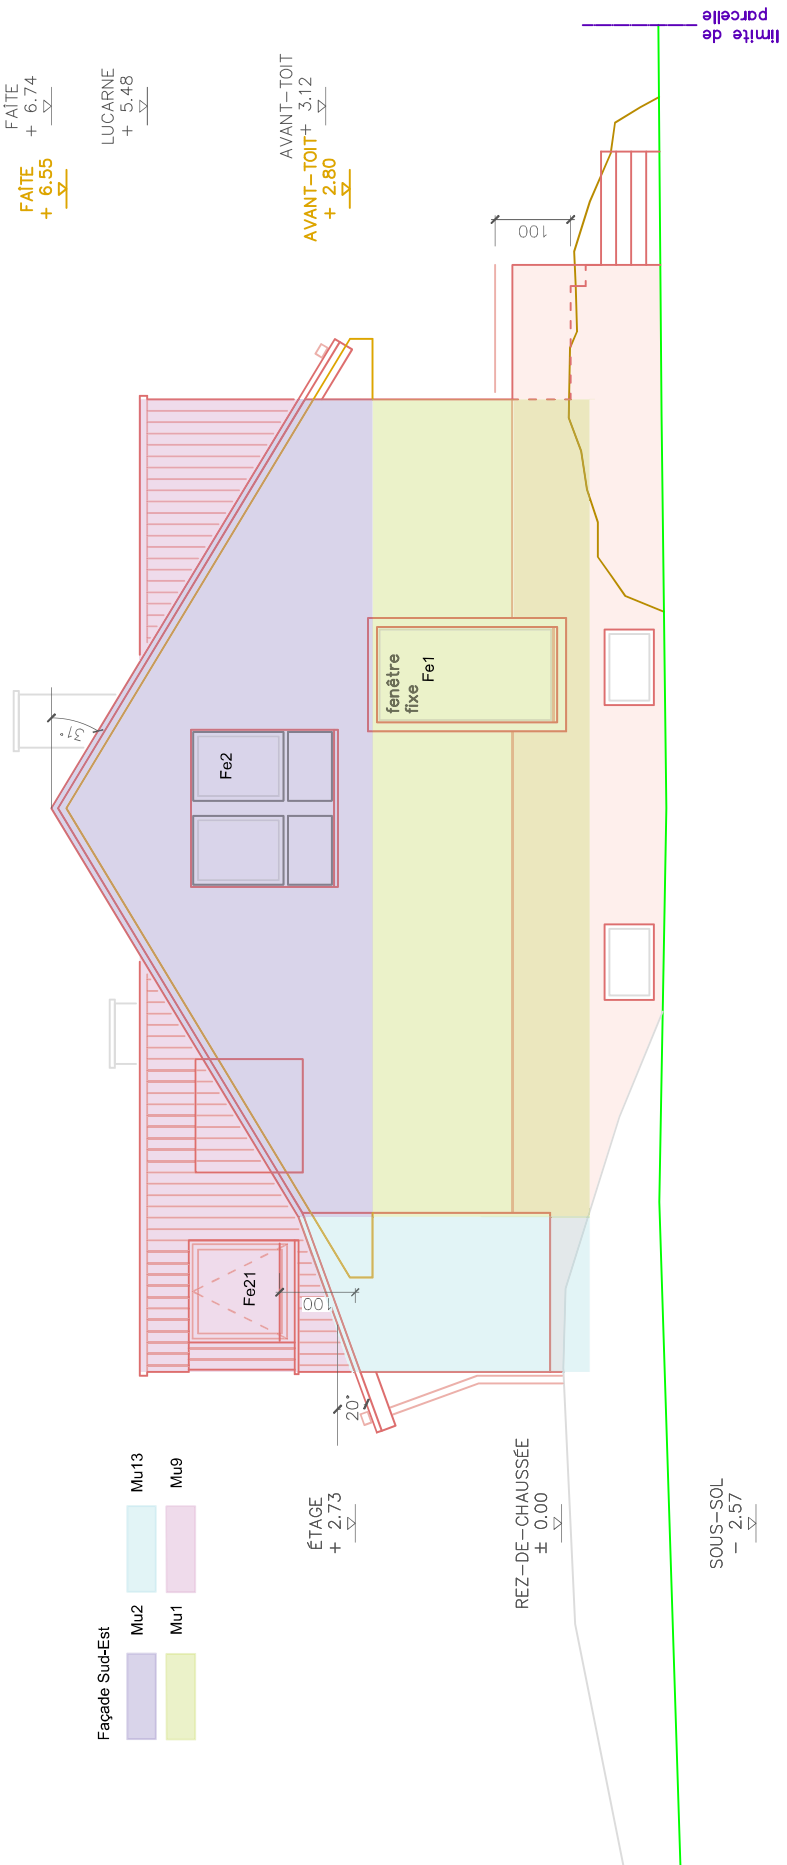


Façade Sud-Ouest

- Mu5
- Mu6
- Mu11
- Mu15

FAÎTE
+ 6.55

AVANT-TOIT
+ 2.80

AVANT-TOIT
+ 3.12

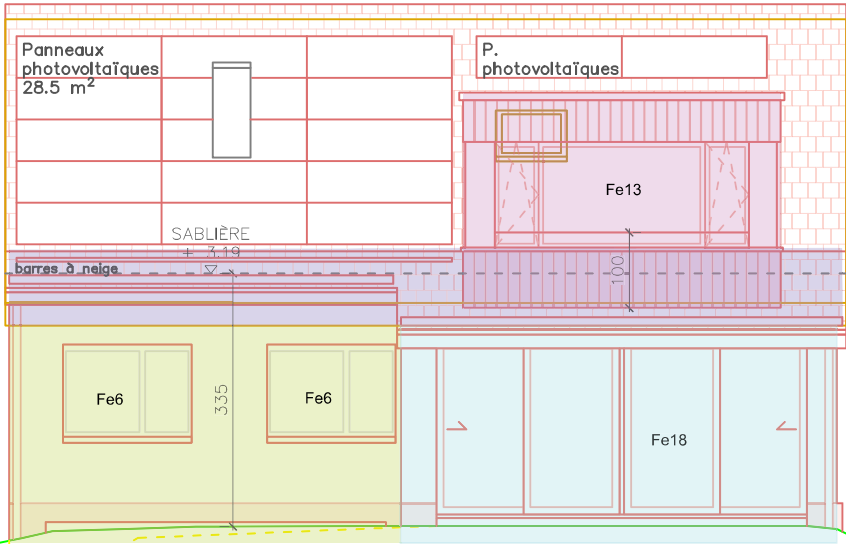

FAÎTE
+ 6.74

LUCARNE
+ 5.48

AVANT-TOIT
+ 2.51

ÉTAGE
+ 2.73

REZ-DE-CHAUSSÉE
± 0.00

SOUS-SOL
- 2.57